




PLANTING CALCULATIONS:		
PARKING LOT #1	PARKING SPACES PROPOSED	77
TREES REQUIRED	(77 / 10):	8
LARGE TREES PROVIDED (2 1/2" CAL.)	4	
SMALL TREES PROVIDED (2 1/4" CAL.)	4	
PARKING LOT #2	PARKING SPACES PROPOSED	46
TREES REQUIRED	(46 / 10):	5
LARGE TREES PROVIDED (2 1/2" CAL.)	3	
SMALL TREES PROVIDED (2 1/4" CAL.)	2	
PARKING LOT #3	PARKING SPACES PROPOSED	110
TREES REQUIRED	(110 / 10):	11
LARGE TREES PROVIDED (2 1/2" CAL.)	8	
SMALL TREES PROVIDED (2 1/4" CAL.)	4	
PARKING LOT #4	PARKING SPACES PROPOSED	97
TREES REQUIRED	(97 / 10):	10
LARGE TREES PROVIDED (2 1/2" CAL.)	6	
SMALL TREES PROVIDED (2 1/4" CAL.)	4	
PARKING LOT #5	PARKING SPACES PROPOSED	64
TREES REQUIRED	(64 / 10):	7
LARGE TREES PROVIDED (2 1/2" CAL.)	4	
SMALL TREES PROVIDED (2 1/4" CAL.)	3	
PARKING LOT #6	PARKING SPACES PROPOSED	60
TREES REQUIRED	(60 / 10):	6
LARGE TREES PROVIDED (2 1/2" CAL.)	4	
SMALL TREES PROVIDED (2 1/4" CAL.)	3	

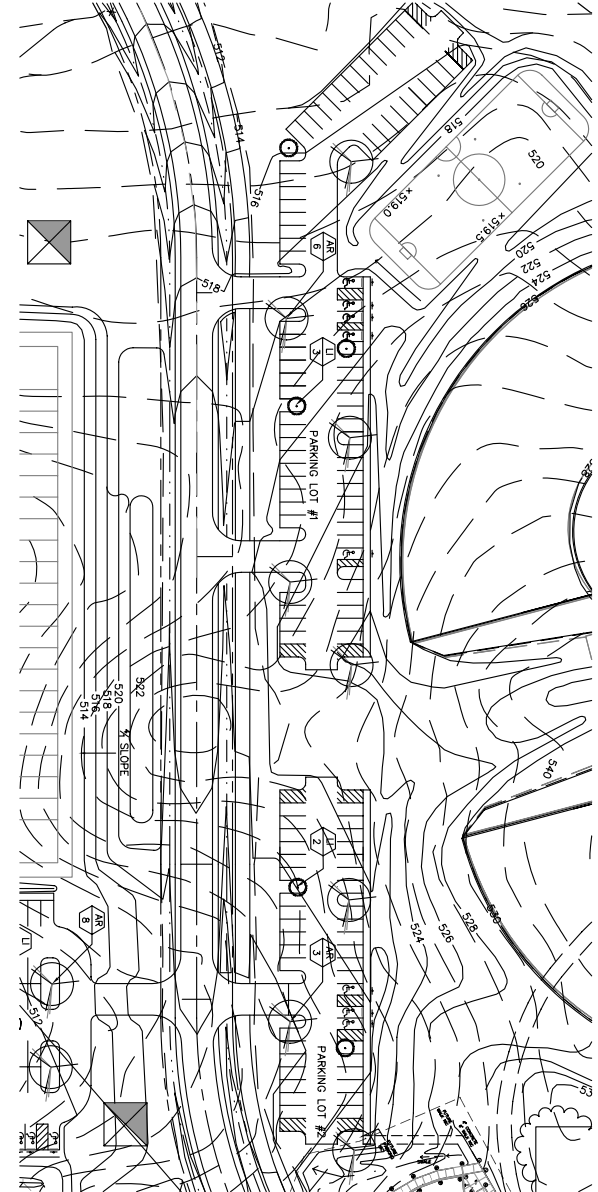


REGION I: PLANTING SCHEME LOTS 1 & 2
SCALE: 1"=60'

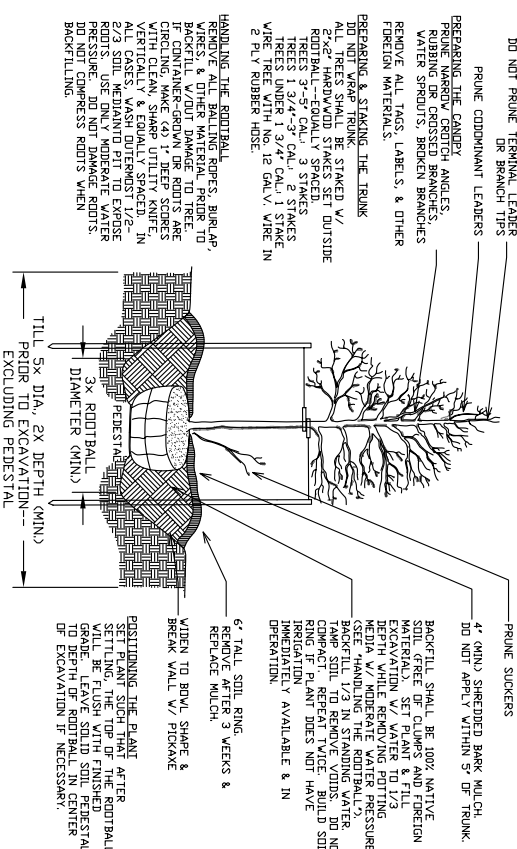

IV
TREE PLANTING DETAIL
NOT TO SCALE

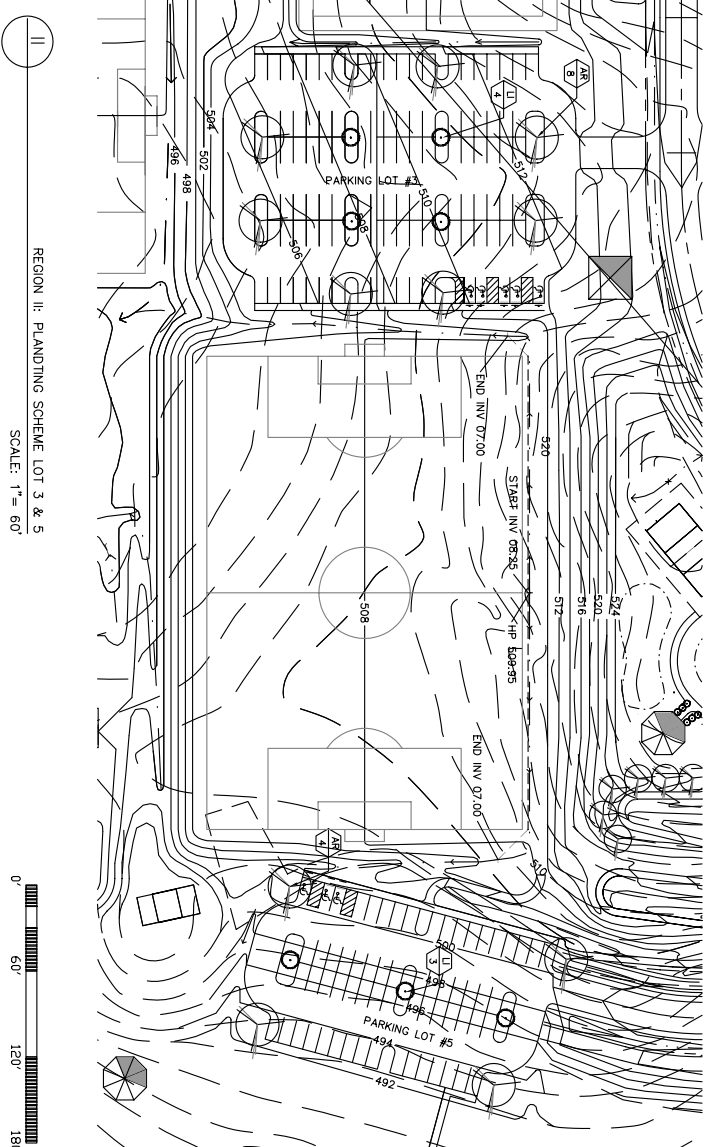

REGION II: PLANTING SCHEME LOT 3 & 5
SCALE: 1"=60'

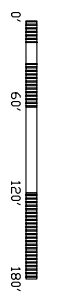

PLANT SCHEDULE			
SYMBOL	BOTANICAL NAME	COMMON NAME	QUANTITY
AR	<i>Acer rubrum</i>	RED MAPLE	29
LI	<i>Lagerstroemia indica</i>	COMMON CREEPYWILL	20


LANDSCAPE NOTES

1. Plant material size and grading are to comply with the latest edition of American Standards for Nursery Stock, published by the American Association of Nurserymen. No single branch may be used to establish a size.
2. Contractor shall ascertain location of all utilities prior to excavation and shall be responsible for any work contact "Miss Utility" at 1-800-552-7001.
3. No changes to landscape design or plant material schedule unless first approved by the Chesterfield County Planning Department Plans Review Section.
4. Landscape will be installed and mulched. Mulch shall not interfere with trees to be installed.
5. Plant material quantities and sizes will be inspected for compliance with approved plans by a site plan review agent of the Chesterfield County Planning Department prior to the release of the site plan.
6. The owner is responsible for maintaining shrubs and trees that are required per approved landscaping plan. Dying or dead plant materials are to be replaced during the next planting season.
7. Plant materials shall have all strings or ropes at the base of the plant removed at the time of planting (including biodegradable brands of rope).

TREE PROTECTION

IF THERE IS NO OTHER REMAINING STUMP, TREE PROTECTION MAY BE REMOVED AT THE TIME OF REMAINING SITEWORK. TREE PROTECTION MAY ONLY BE REMOVED IN THE IMMEDIATE AREA OF NEW PLANTINGS, AND THERE SHALL REMAIN NO OTHER INTERUSION INTO THE TREE PROTECTION ZONES.

AERATION/FERTILIZATION OF EXISTING PLANTING MATERIALS SHALL BE DONE AT THE TIME OF TREE PROTECTION REMOVAL. ALL AREAS WITHIN SHALL BE THOROUGHLY AERATED IMMEDIATELY AND FERTILIZED IN EARLY SPRING WITH A HIGH-PHOSPHORUS APPLICATION. A SECOND AERATION & FERTILIZATION SHALL OCCUR LATE THE FOLLOWING SUMMER.

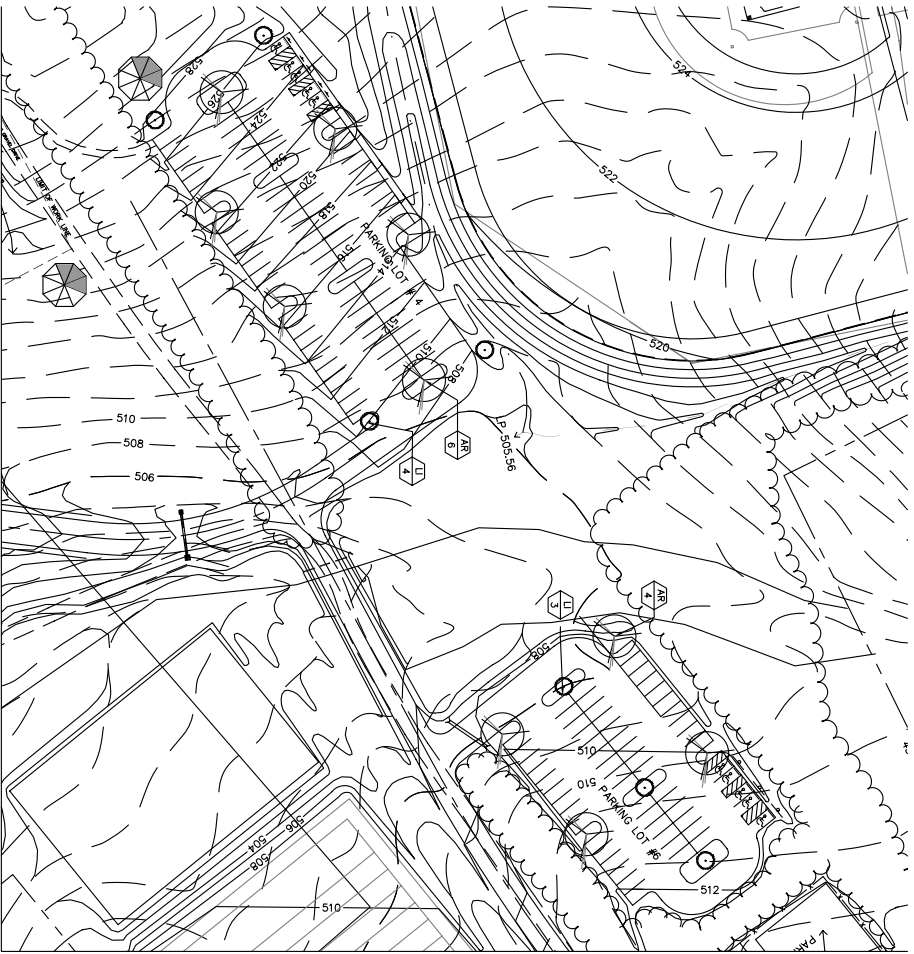

REGION III: PLANTING SCHEME LOT 4 & 6
SCALE: 1"=60'



RPI

LANDSCAPE ARCHITECTURE · ENGINEERING

ARCHITECTURE

RECREATION DESIGN

RESOURCE PLANNERS, INC

FAX: (804) 261-3464
PHONE: (804) 261-6967

3111 NORTHSIDE AVENUE, RICHMOND, VA 23228

PLANTING PLAN

CENTRAL AREA PARK

FAUQUIER COUNTY PARKS AND RECREATION

FAUQUIER COUNTY, VIRGINIA

10595ACD_plant1-1-2

REVISIONS:
8/25/09
3/6/04
5/4/04

DRAWN BY: DS
CHECKED BY: PM
APPROVED BY: PM

DATE: 9/9/04
SCALE: 1"=1/4"

PROJECT NO: 10595ACD

SHEET
LNI OF 1